

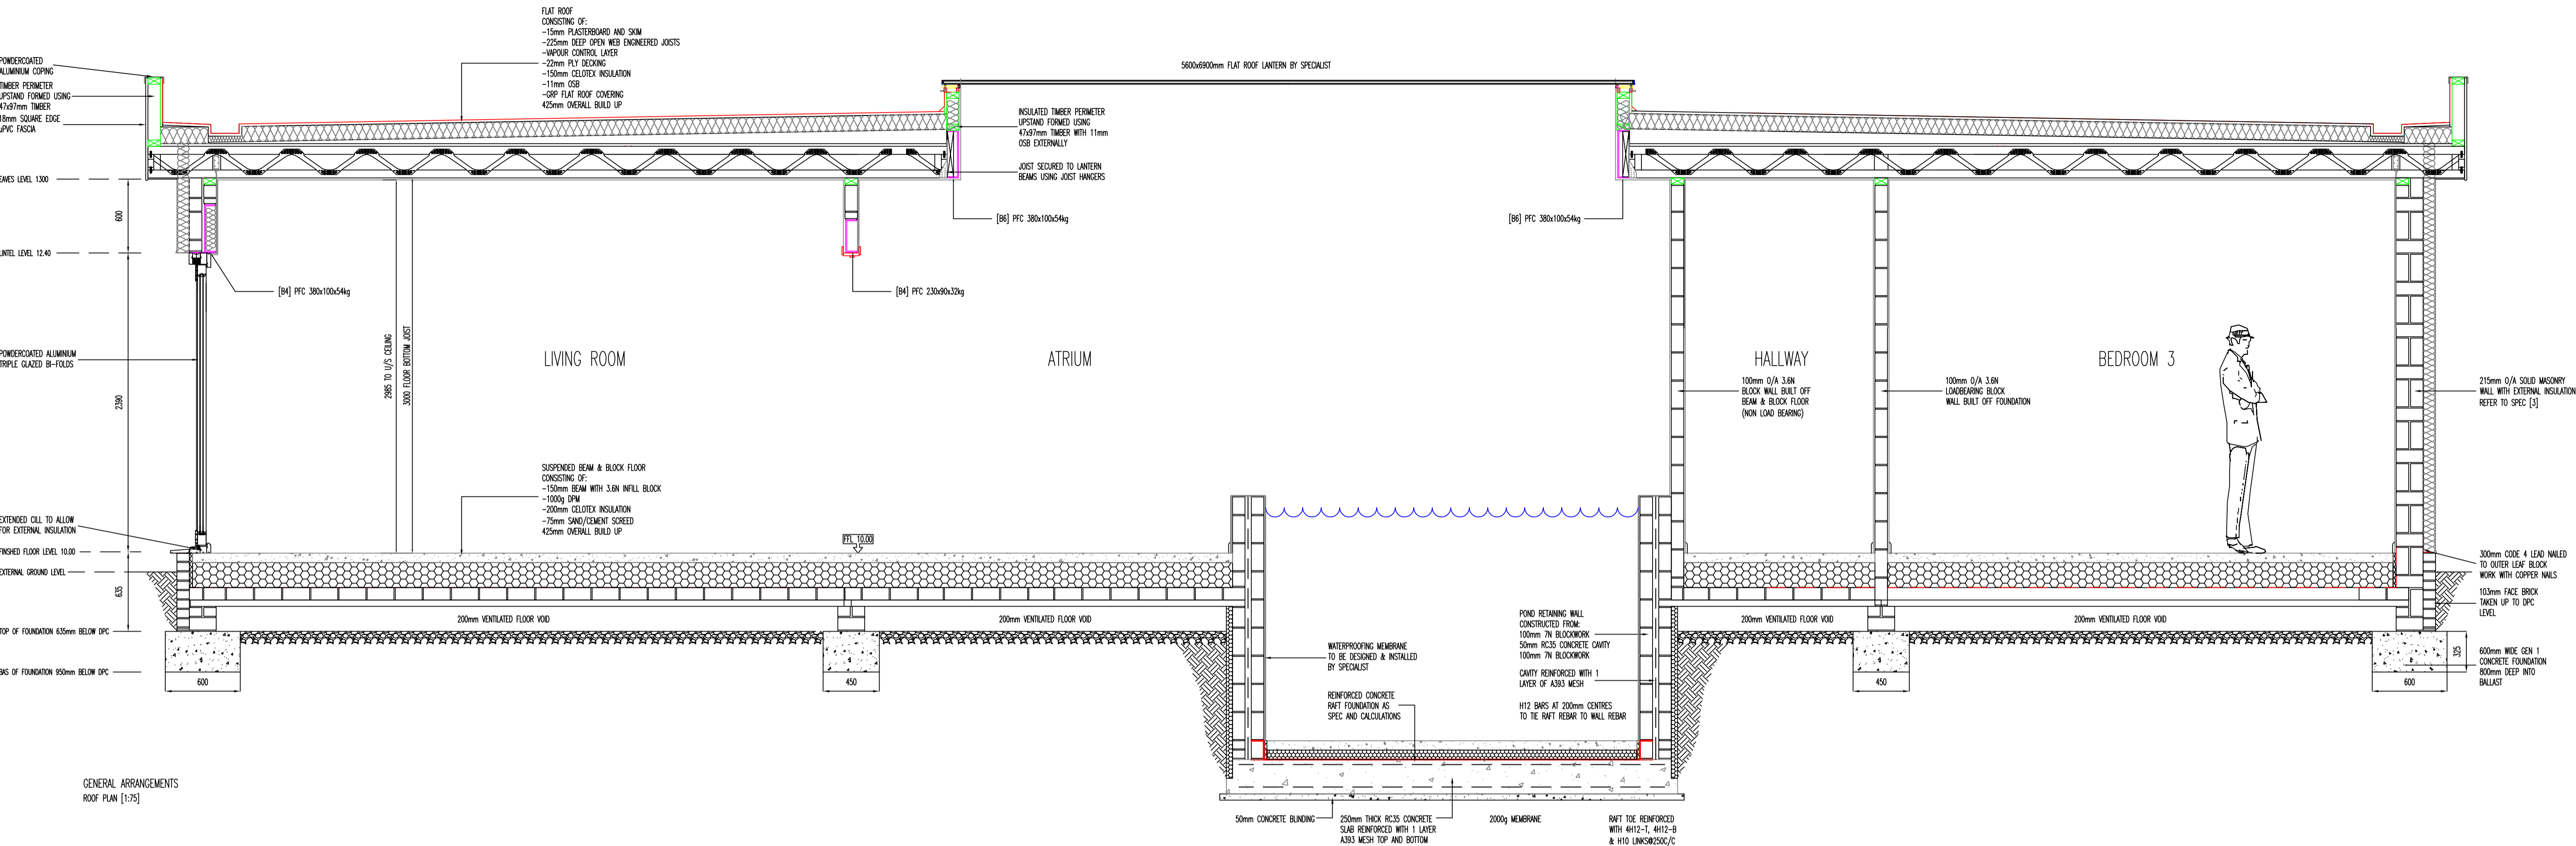
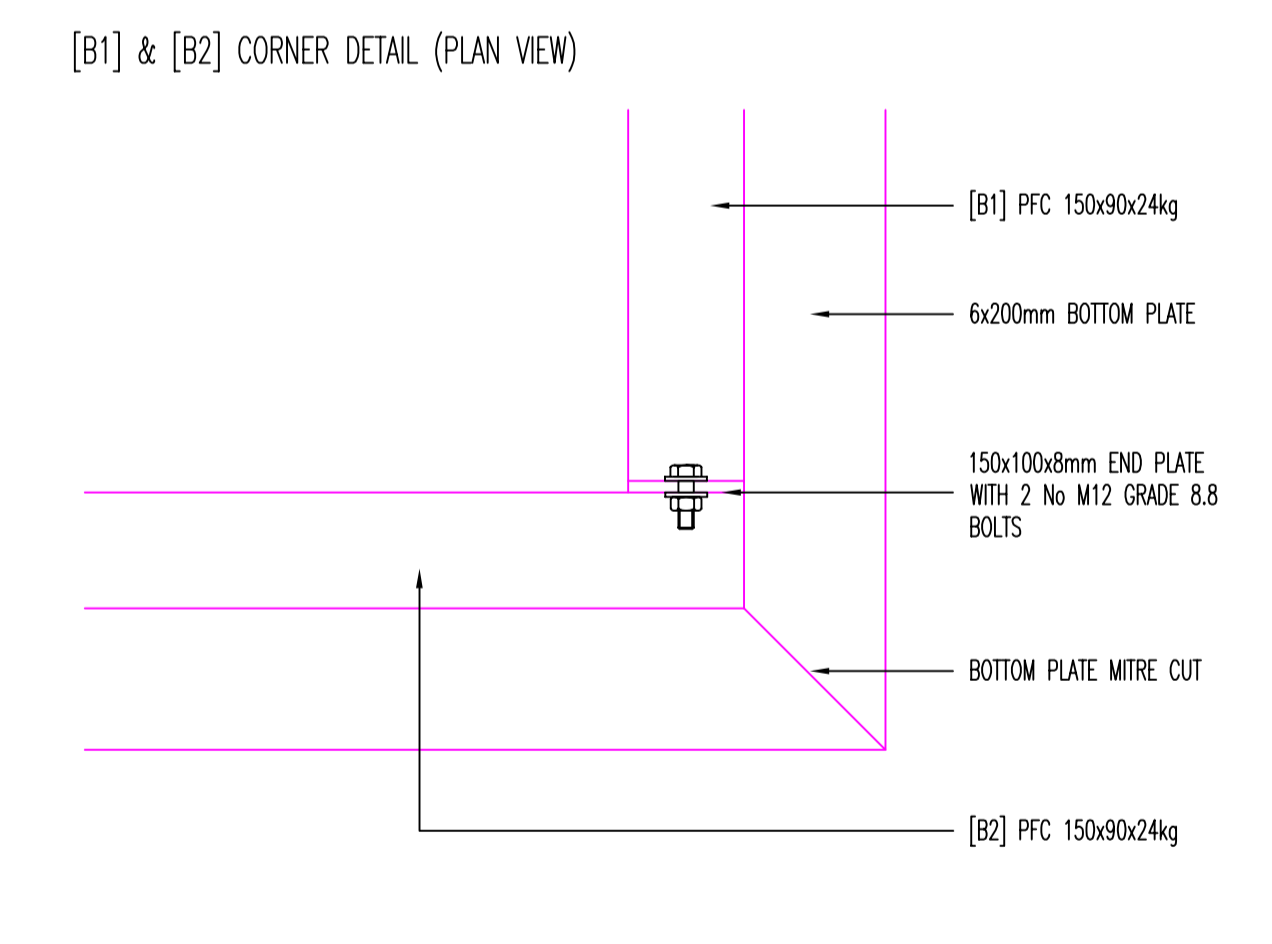
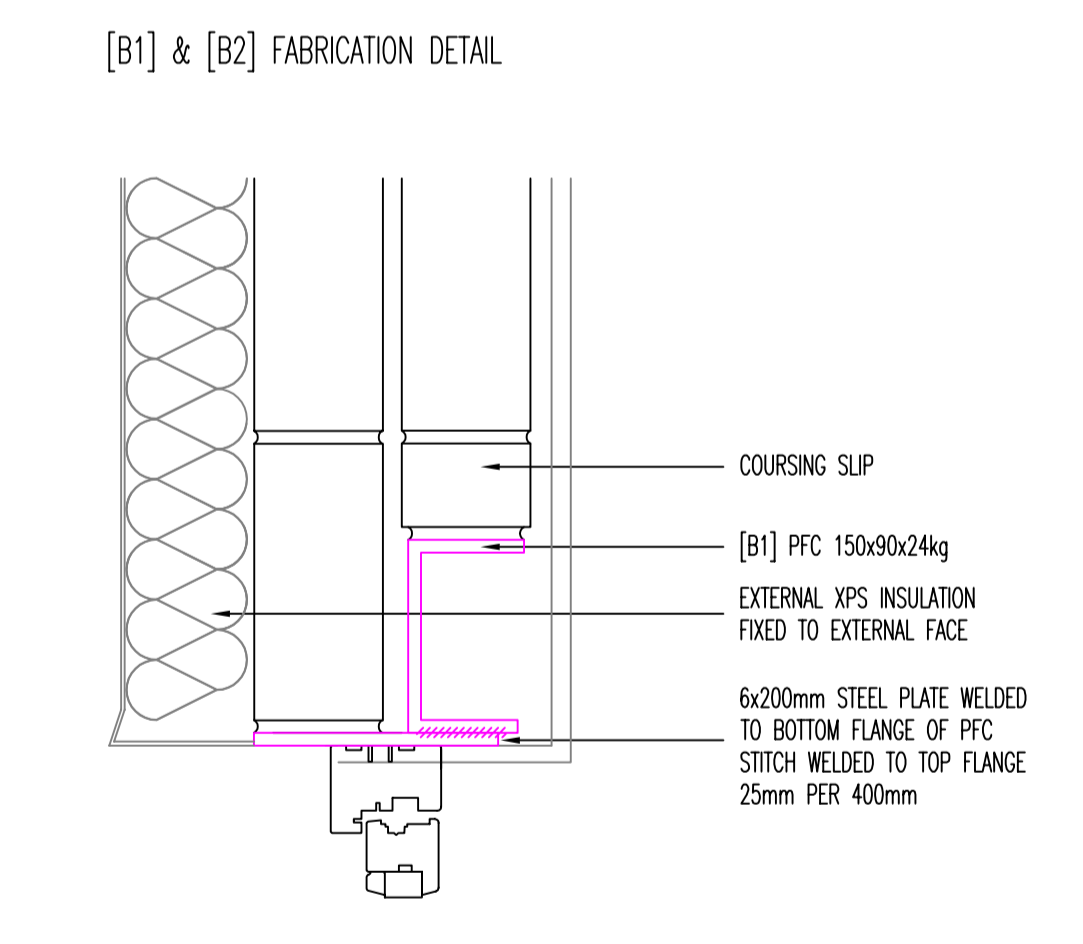


SECTION A-A [1:25]

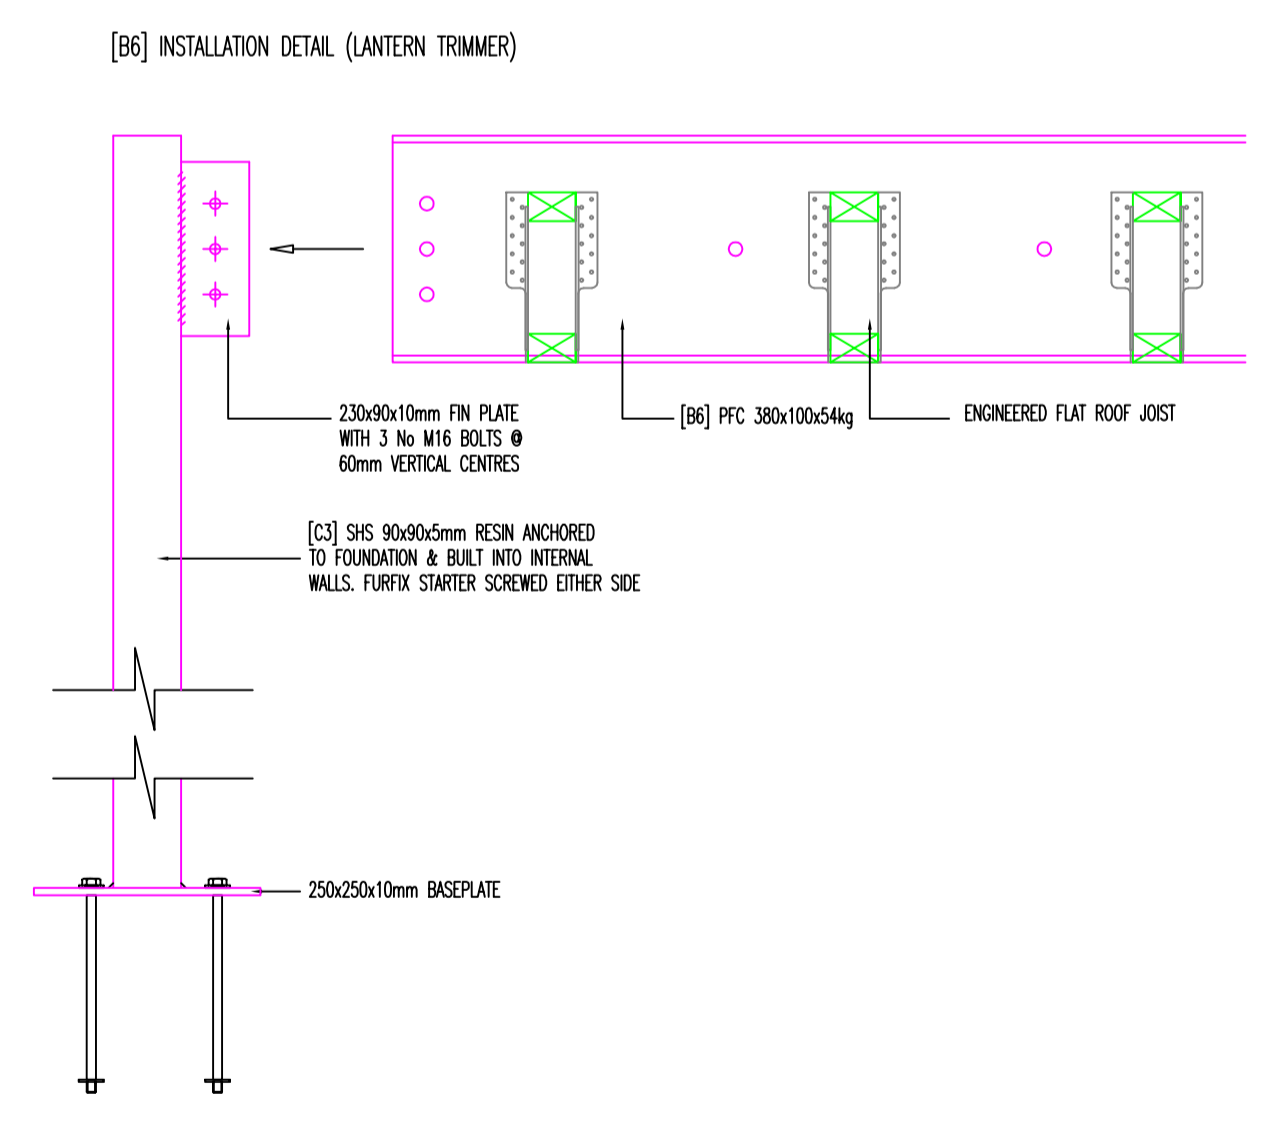

GENERAL ARRANGEMENTS  
ROOF PLAN [1:75]

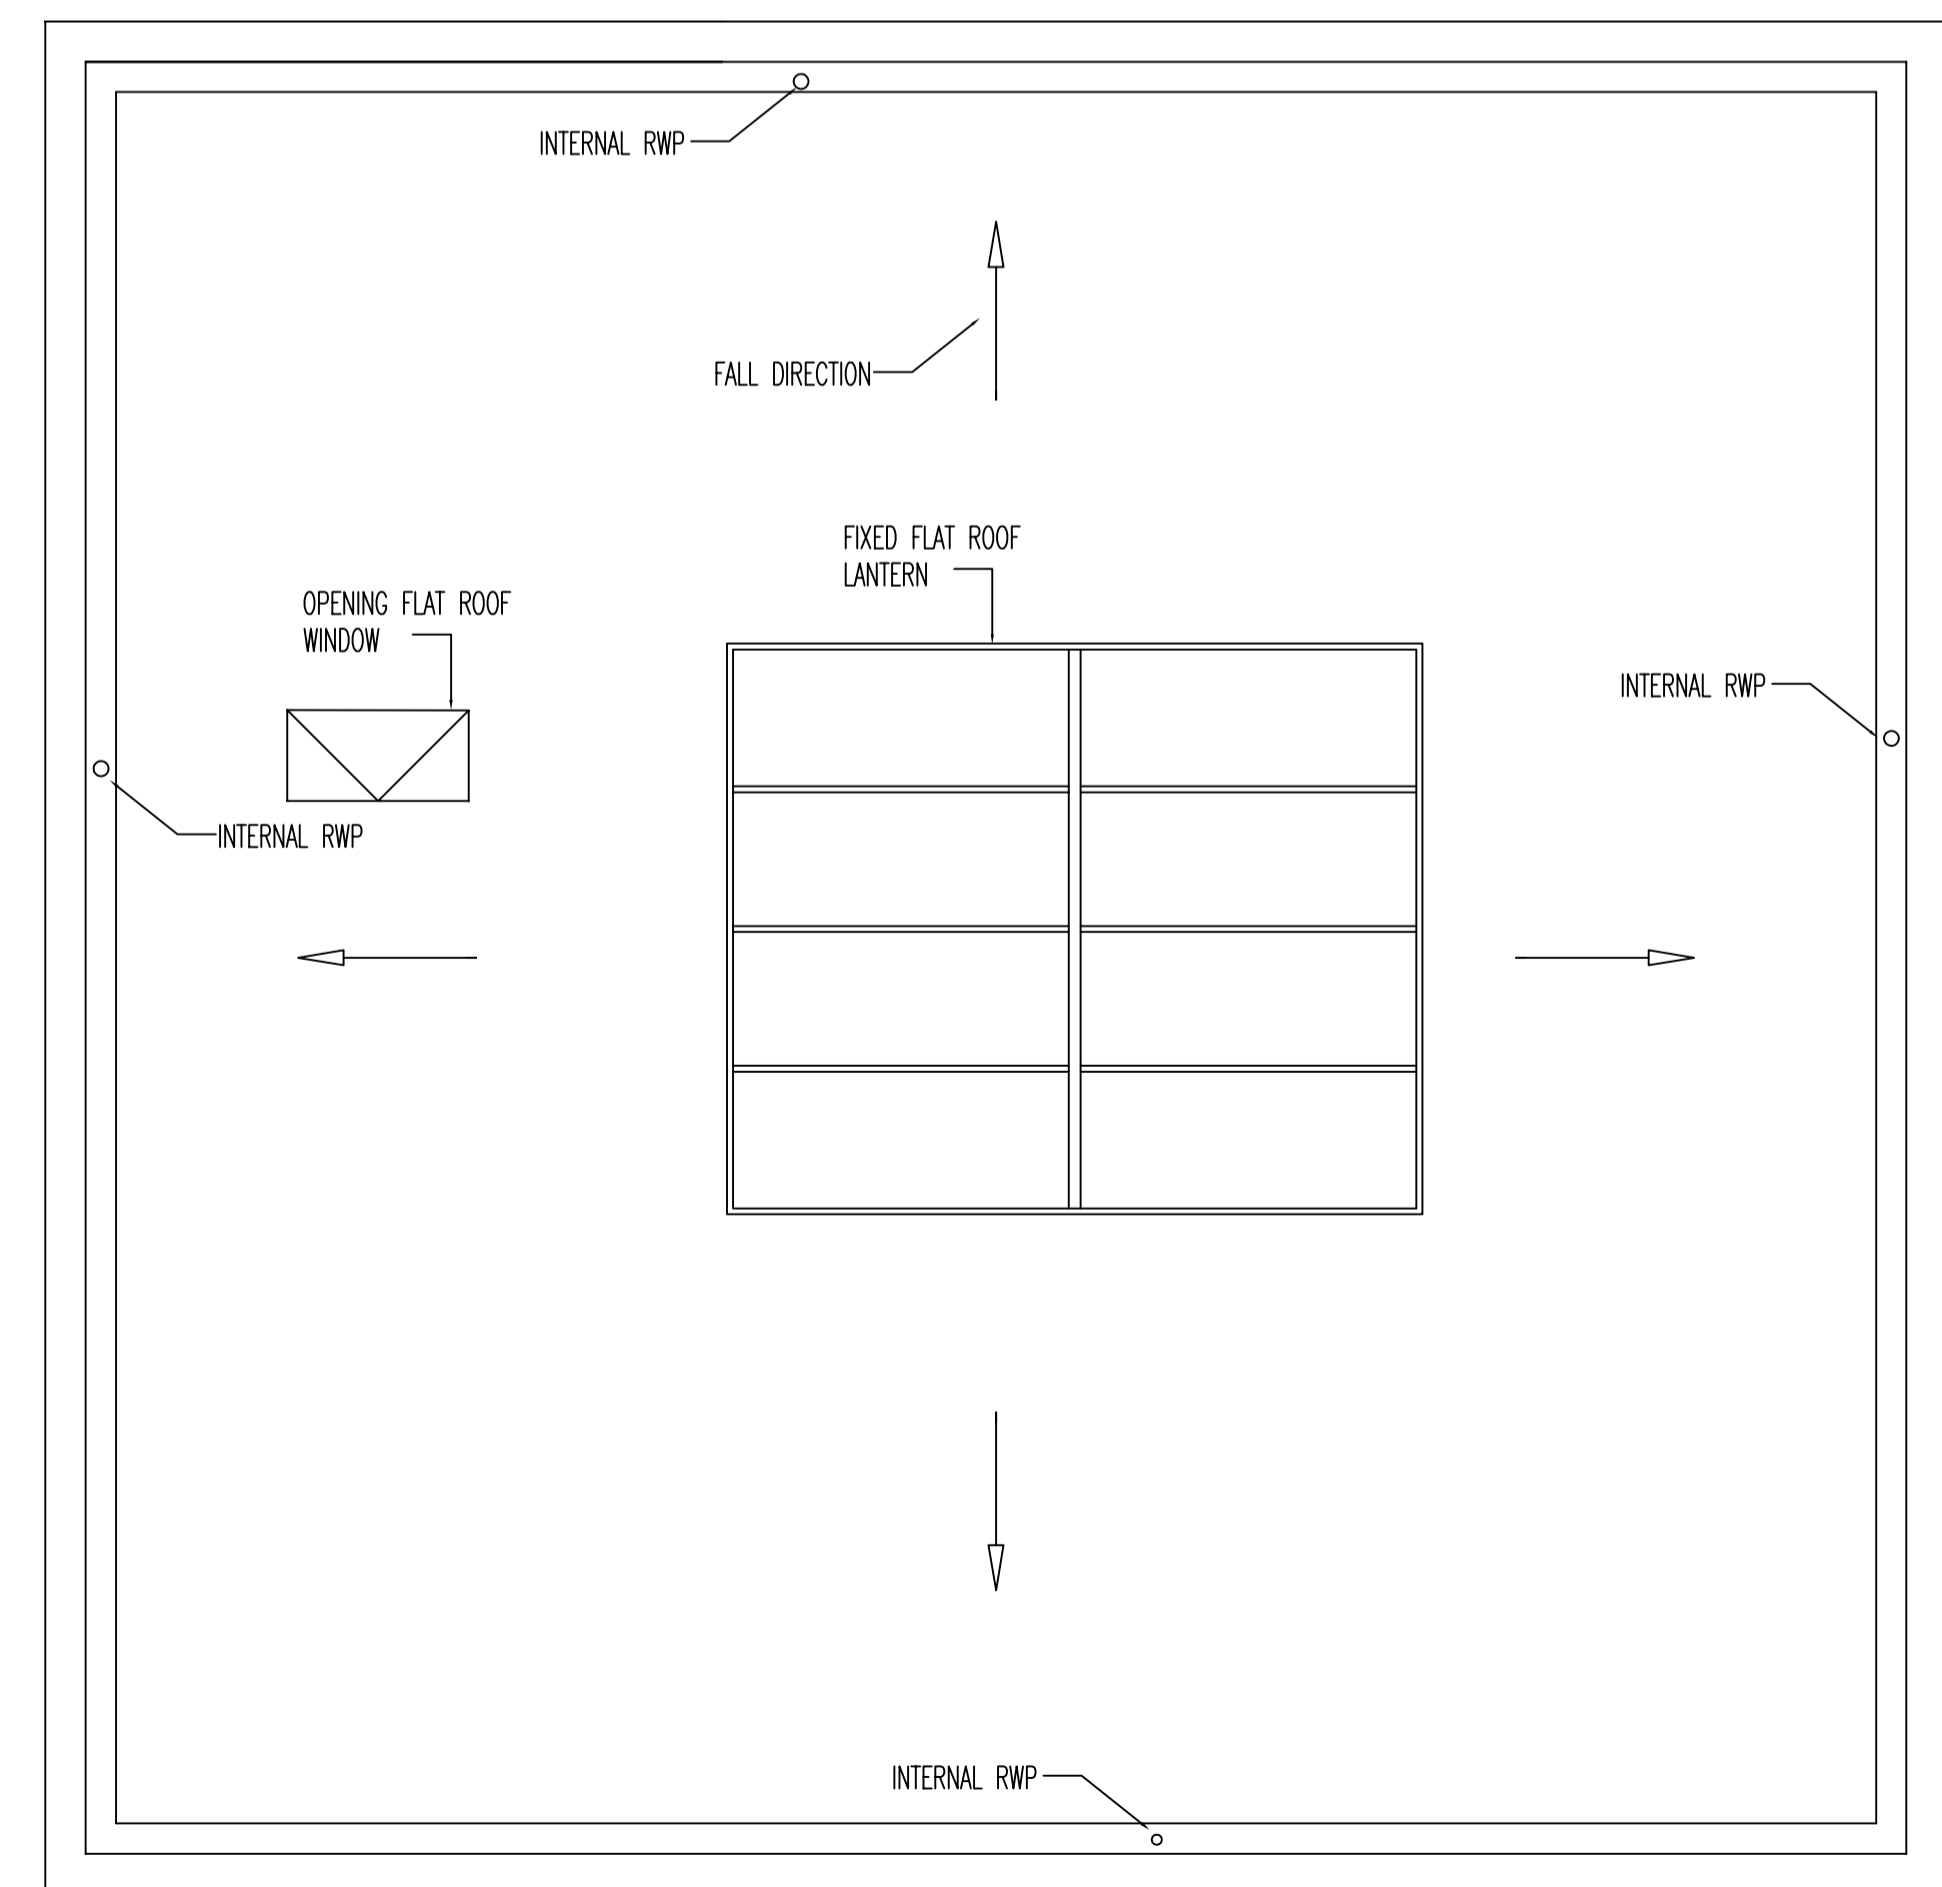

CDM REGULATIONS 2015:  
THIS PROPOSAL FALLS WITHIN THE REQUIREMENTS OF CONSTRUCTION, DESIGN & MANAGEMENT REGULATIONS 2015.  
THE CLIENT IS RESPONSIBLE FOR THE APPOINTMENT OF A CDM PRINCIPAL DESIGNER & PRINCIPAL CONTRACTOR.  
THE PRINCIPAL CONTRACTOR WILL BE REQUIRED TO PERFORM CONSTRUCTION TASKS IN ACCORDANCE WITH THE  
HEALTH & SAFETY PLAN AND ADOPT THEM DURING THE CONSTRUCTION PHASE & TO IMPLEMENT THE REQUIREMENTS  
SET OUT BY THE PRINCIPAL CDM DESIGNER

<p><b>AP Consulting Engineers</b> Design • Plan • Manage</p>	CLIENT	MR & MRS SIMPKINS
	PROJECT TITLE	NEW DWELLING
	SITE ADDRESS	REAR OF 29 MAIN STREET, LITTLE THETFORD, ELY. CB6 3HA
	DRAWING NAME	GENERAL ARRANGEMENTS AND SCHEDULES
TEL: (01525) 717124   <a href="mailto:admin@apengineers.co.uk">admin@apengineers.co.uk</a>	DRAWING NUMBER	16.385-B5   SCALE 1:100 1:50 <b>1:25</b> 1:200 1:500 1:1250
REVISION	PURPOSE	DATE
[1] NEW	BUILDING REGULATIONS	16.02.2017
		- ANNOTATED DIMENSIONS & PITCHES MUST BE ASSUMED APPROXIMATE - DO NOT SCALE FOR CONSTRUCTION PURPOSES - DIMENSIONS, PITCHES & LEVELS TO BE CHECKED ON SITE - REFER TO SECONDARY DOCUMENTS LISTED ON THIS DRAWING - WORK SHOULD NOT PROCEED UNTIL DRAWINGS ARE APPROVED BY LA IF IN DOUBT CONSULT THE DESIGNER PRIOR TO COMMENCING WORK
		SURVEY DATE 16.02.2017 SURVEY BY PS DRAWN BY PA
© CONTENTS OF DRAWING COPYRIGHT OF AP CONSULTING ENGINEERS LTD		