




Proposed Front Elevation

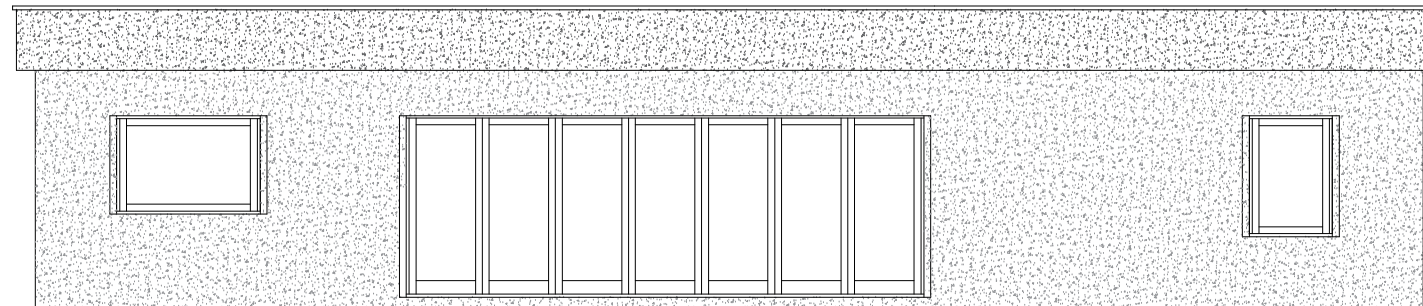

Proposed Rear Elevation

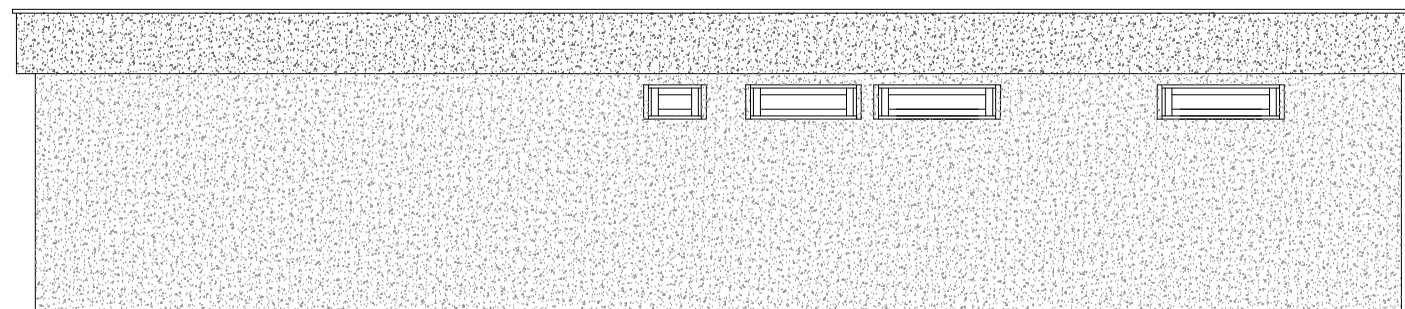

Proposed West Side Elevation

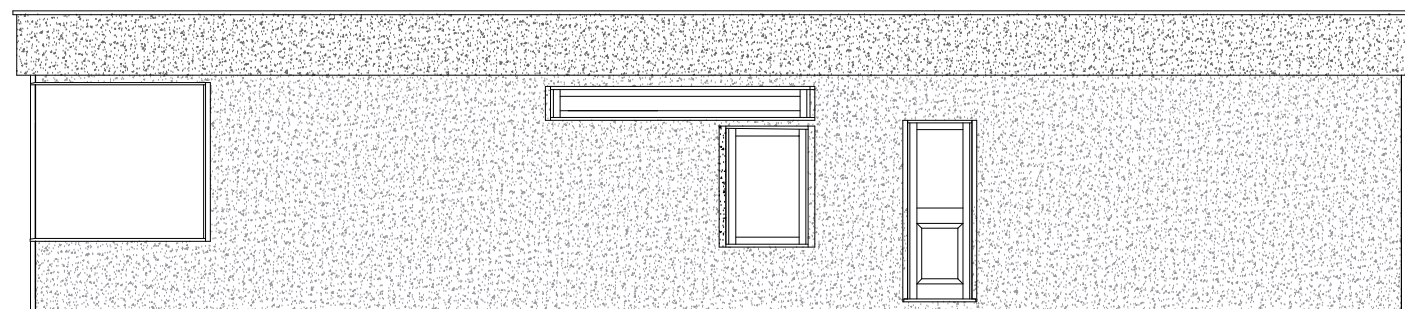

Proposed East Side Elevation



Drawings are subject to structural calculations and building control.

Copyright— © 2016

Client:
Simpkins

Site Address:
19 Main Street
Little Thetford
Ely
CB6 3HA

Scale : 1/100

Drawn By : P Sims

Date : 24th October 2016

Drawing No : 206/6 PE

