



Proposed Front Elevation

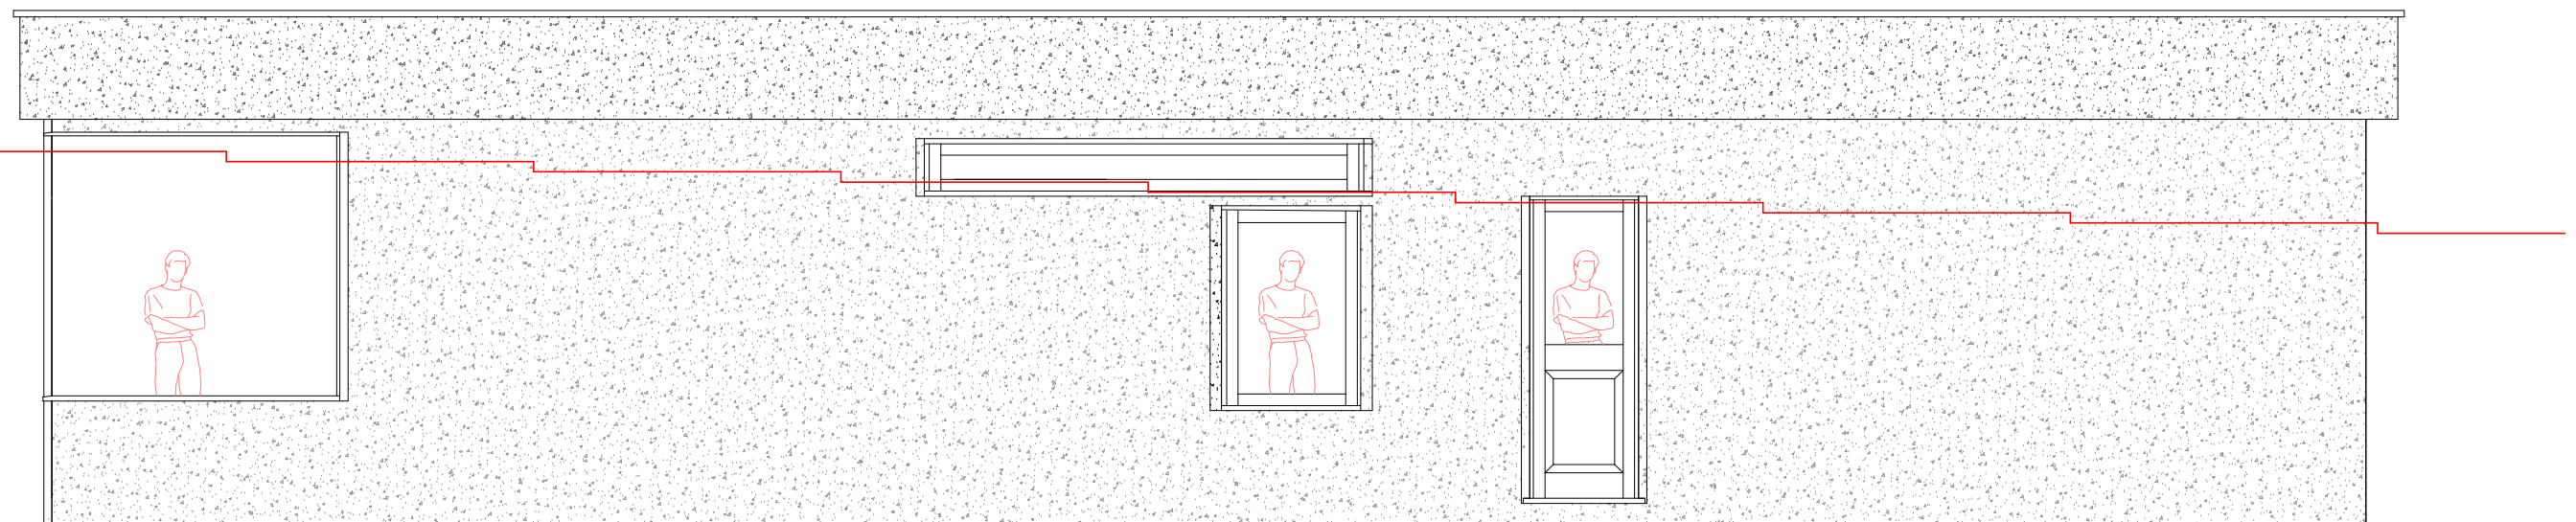

Proposed East Side Elevation

Drawings are subject to structural calculations and building control. Copyright - © 2016

Client: Simpkins	Not To Scale	
Site Address: 19 Main Street Little Thetford Ely CB6 3HA	Drawn By : P Sims	
	Date : 16th December 2016	
	Drawing No : 206/6 Fence View	