
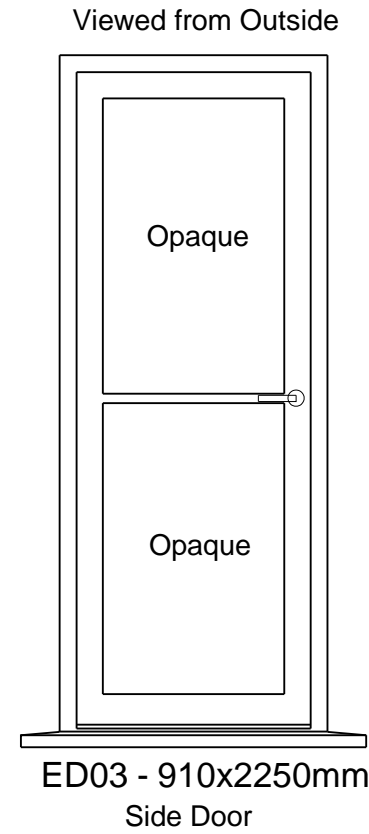


House External Doors
 Triple Glazed (structure TBA)
 Aluminium Frame
 Colour - TBD

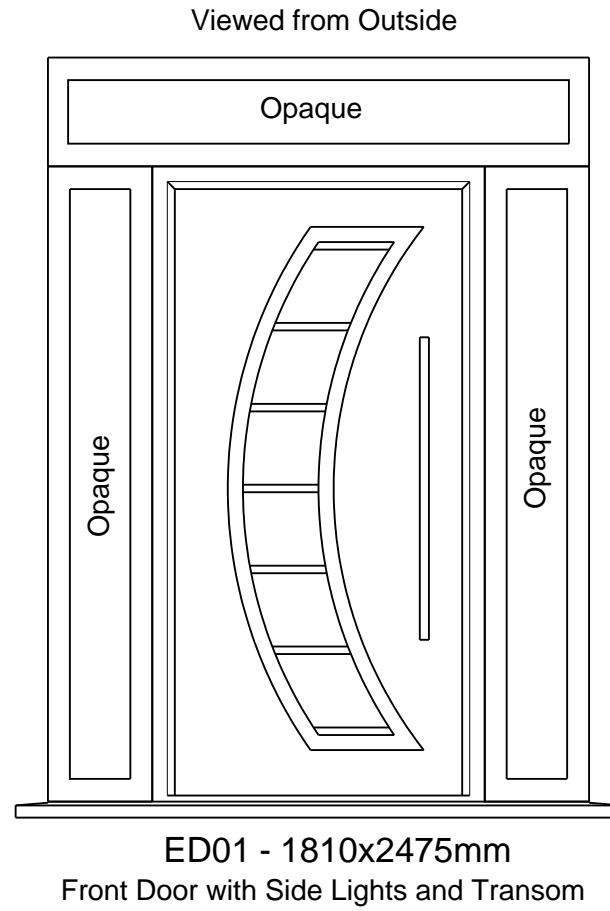

Door design/layout - TBD

Revision History			Units: mm	Third Angle Projection	Rev No.: 1B	Date: 28/06/2018	Title: House External Doors
Rev No.	Date	Changes	Scale: NTS		Drawn: JES	Checked: <chk>	Drawing Number: H100-ED-01
1A	08/06/2018	New Drawing	Sheet: 1 of 1		A3	Revision note: Added Notes	
1B	28/06/2018	Added notes					