

1

2

3

4

5

6

7

8

A

A

B

B

C

C

D

D

E

E

F

F


House External Sliding Door

Triple Glazed (structure TBA)

Aluminium/Wood Frame

Colour - TBD

Viewed from Outside



ED02 - 5860x2475mm

Revision History

Rev No.	Date	Changes
1A	08/06/2018	New Drawing
2A	28/06/2018	Added notes

Units: mm

Scale: NTS

Sheet: 1 of 1

Third Angle Projection



A3

Rev No.: 2A

Drawn: JES

Revision note: Added notes

Date: 28/06/2018

Checked: <chk>

Title: House External Sliding Door

Drawing Number: H100-ESD-01

1

2

3

4

5

6

7

8