




House Internal Windows/Doors
 Double Glazed (structure TBA)
 Aluminium/Wood Frame
 'Outside' - Atrium (Glass Roofed Area)
 Colour - TBD

 

IW01 \ IW02 - 2035x1575mm

 

IW03 - 1810x1575mm

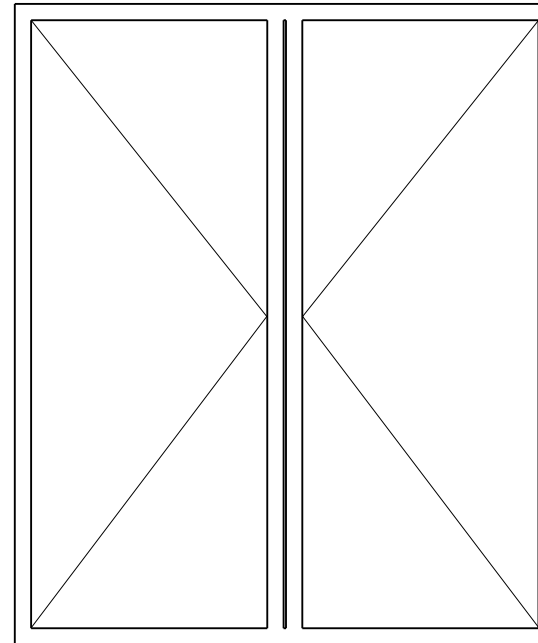

ID11 - 1810x2150mm

Revision History

Rev No.	Date	Changes
1A	08/06/2018	New Drawing
2A	28/06/2018	Added Door

Units: mm

Scale: NTS

Sheet: 1 of 1

Third Angle Projection



A3

Rev No.: 2A

Drawn: JES

Revision note: Added Door

Date: 28/06/2018

Checked: <chk>

Title: House Internal Windows/Doors

Drawing Number: H100-IW-01