


House Roof Overview


SCALE 1:150

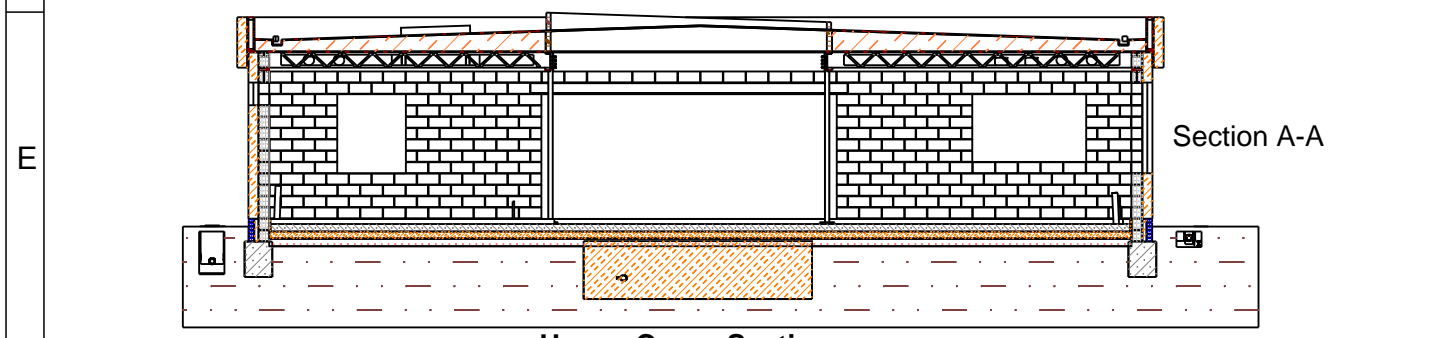

Section A-A


House Cross-Section

Warm Roof Structure
 GRP Finish
 18mm OSB or equivalent
 Insulation - Tapered to 1:30 or 2°
 Vapour Control Layer
 18mm OSB or equivalent
 304mmx72mm Pozijoist

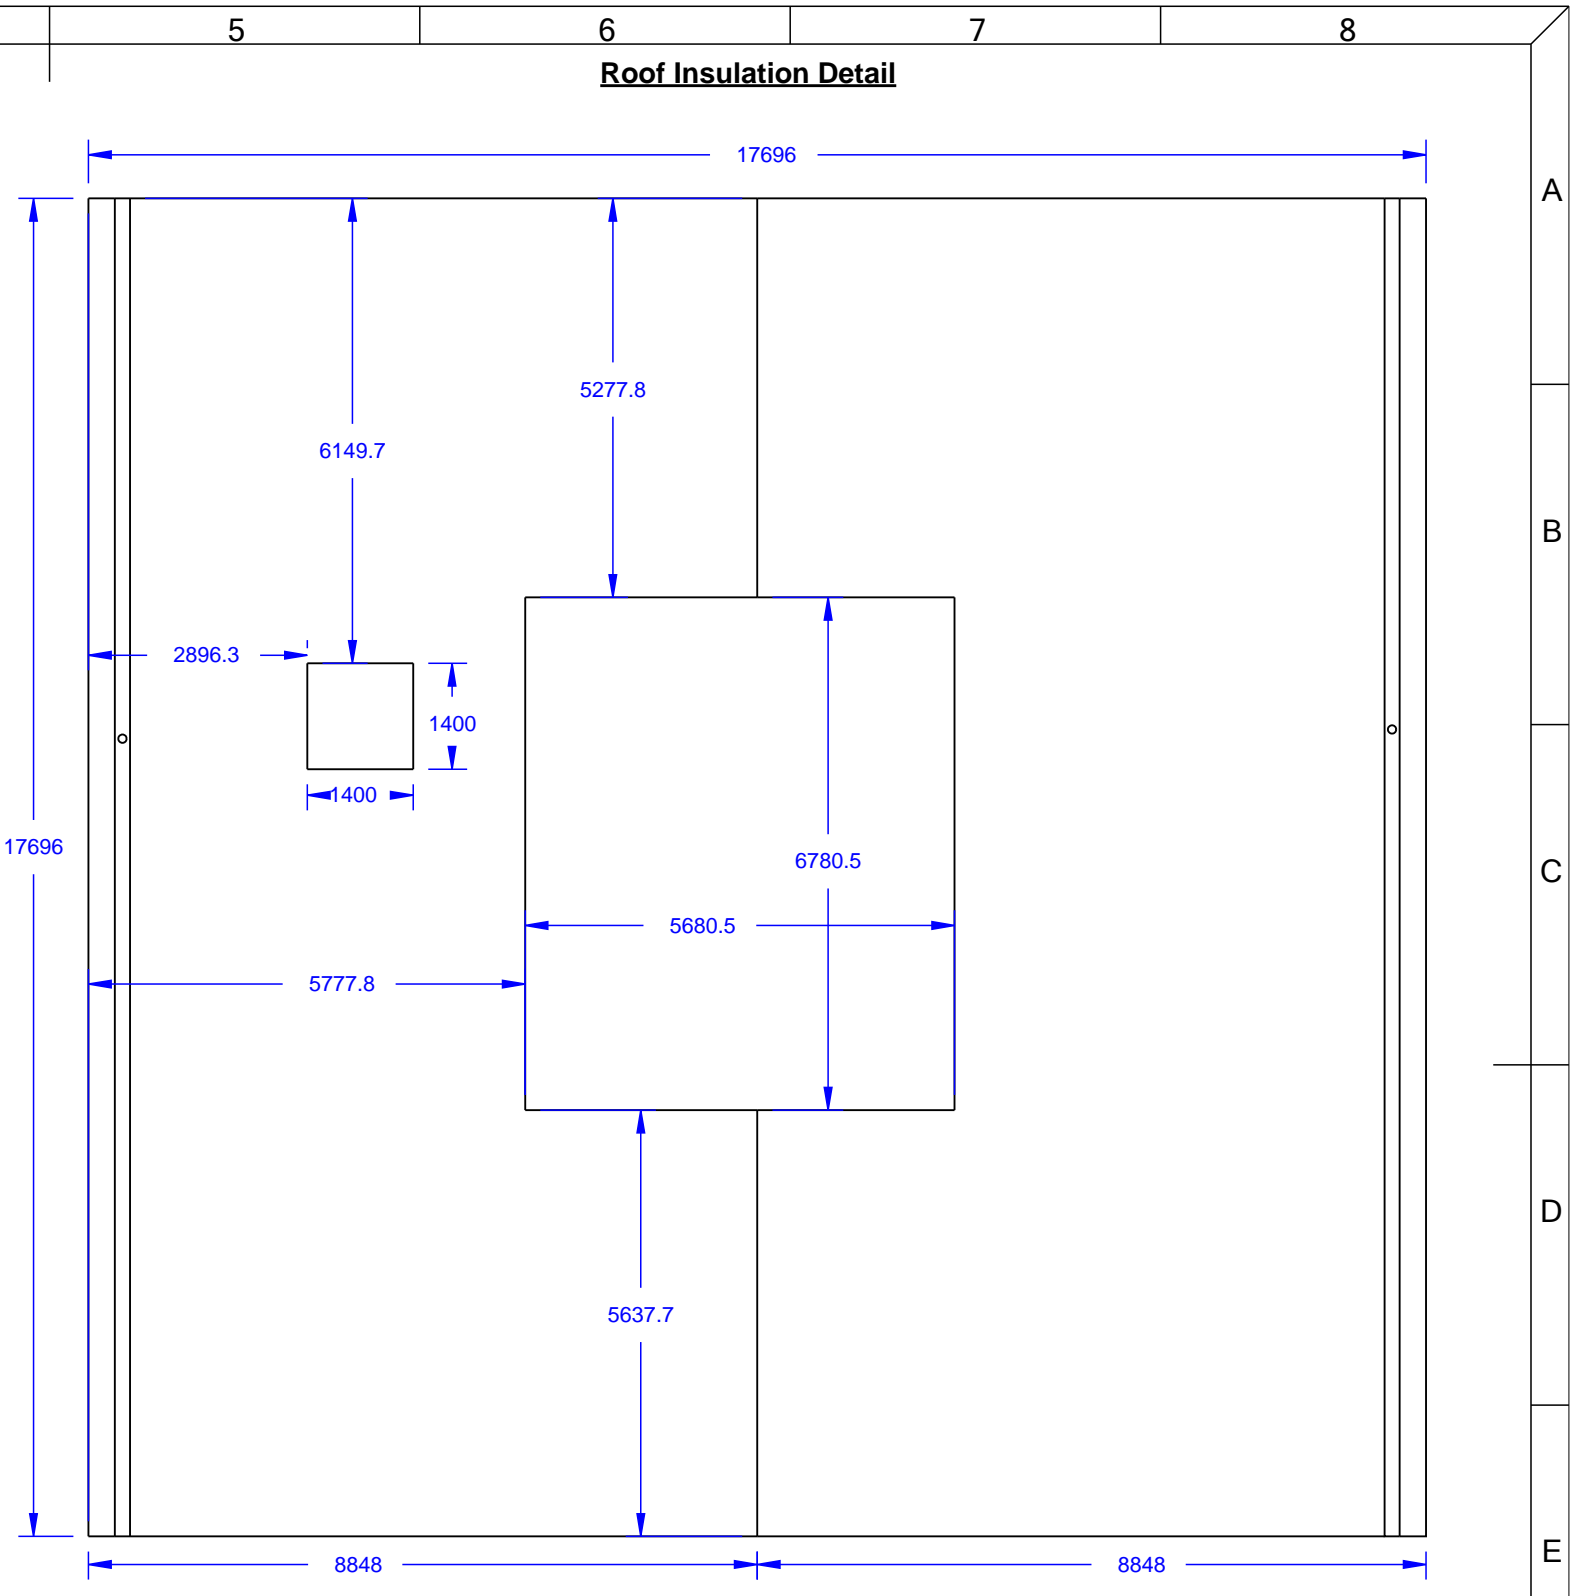

Roof Insulation Detail

SCALE 1:100

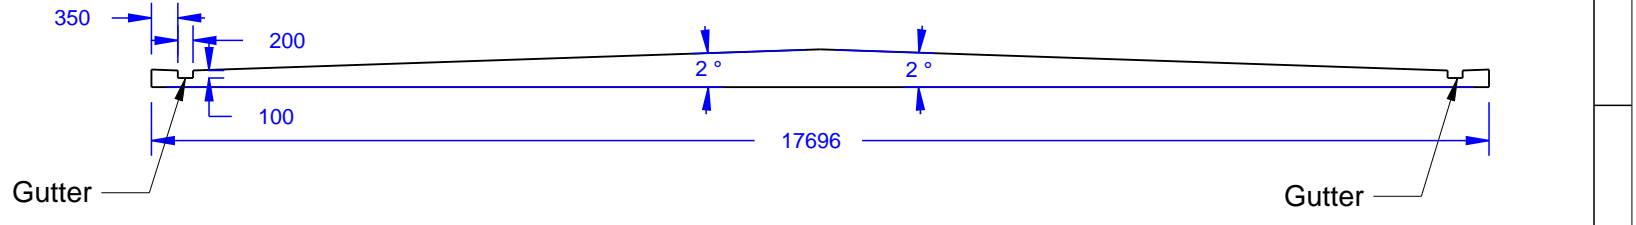

Gutter

Gutter

Revision History

Rev No.	Date	Changes
1A	09/04/2018	New drawing

Units: mm

Scale: @A3

Sheet: 1 of 2

Third Angle Projection

A3

Rev No.:2A

Drawn:JES


Revision note: Updated for Upstands

Date:02/05/2018

Checked: <chk>

Title: Roof Insulation

Drawing Number:H100-RI-01

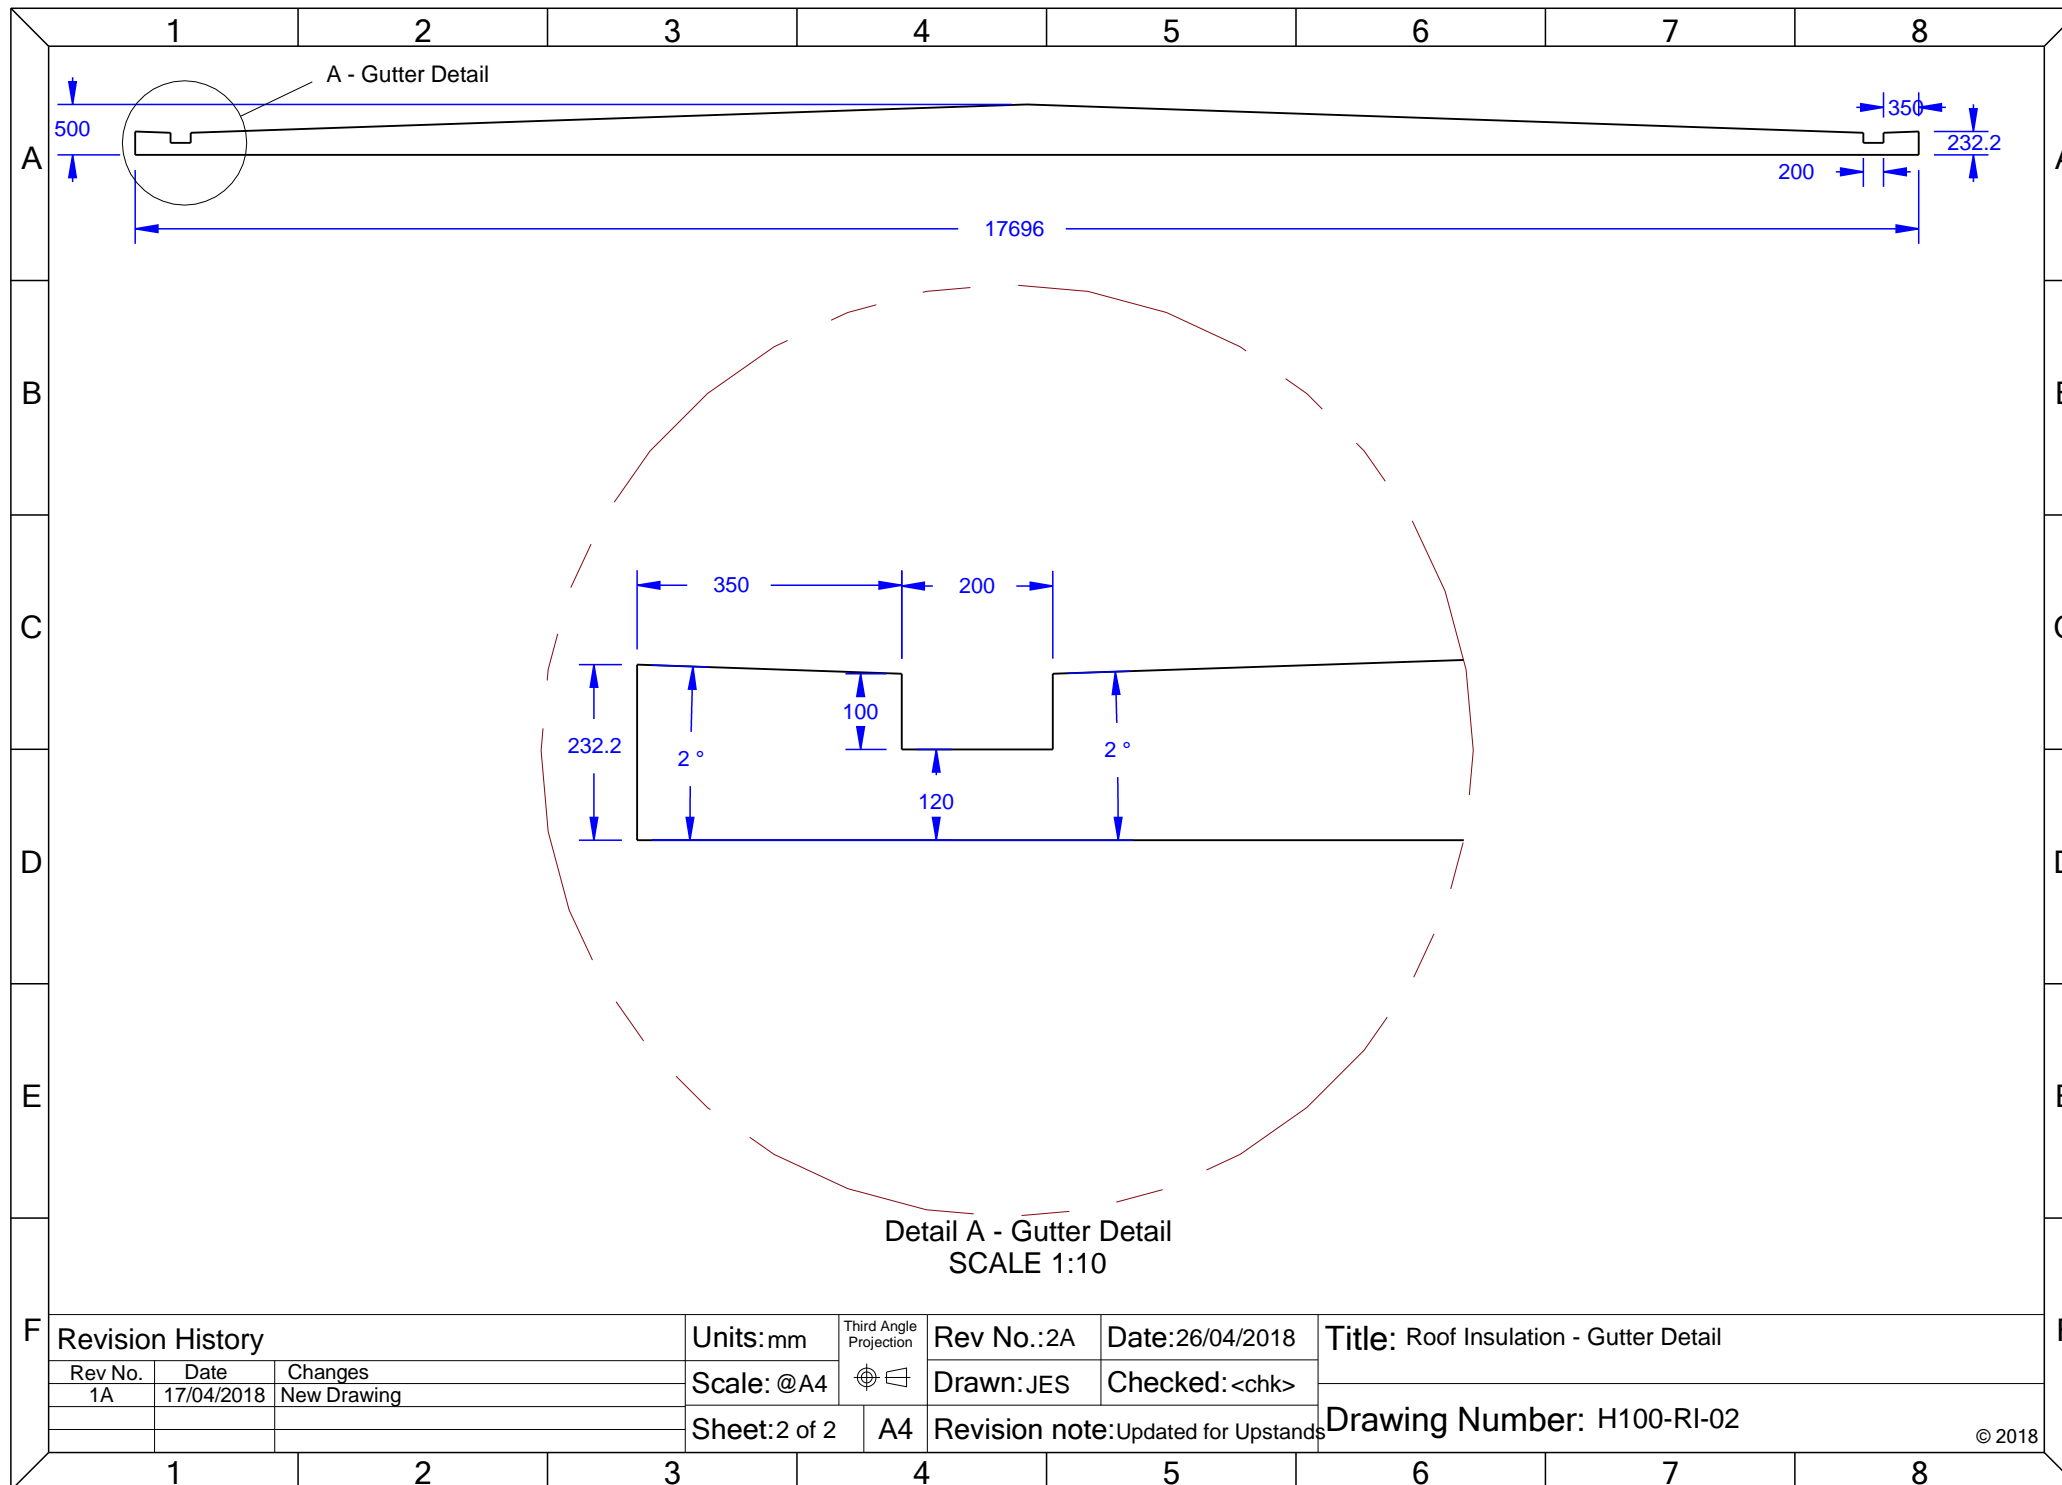

Revision History			Units: mm	Third Angle Projection	Rev No.: 2A	Date: 26/04/2018	Title: Roof Insulation - Gutter Detail
					Scale: @A4	Drawn: JES	
1A	17/04/2018	New Drawing	Sheet: 2 of 2	A4	Revision note: Updated for Upstands		Drawing Number: H100-RI-02

© 2018