




GENERAL ARRANGEMENTS
FOUNDATION SETTING OUT [1:50]

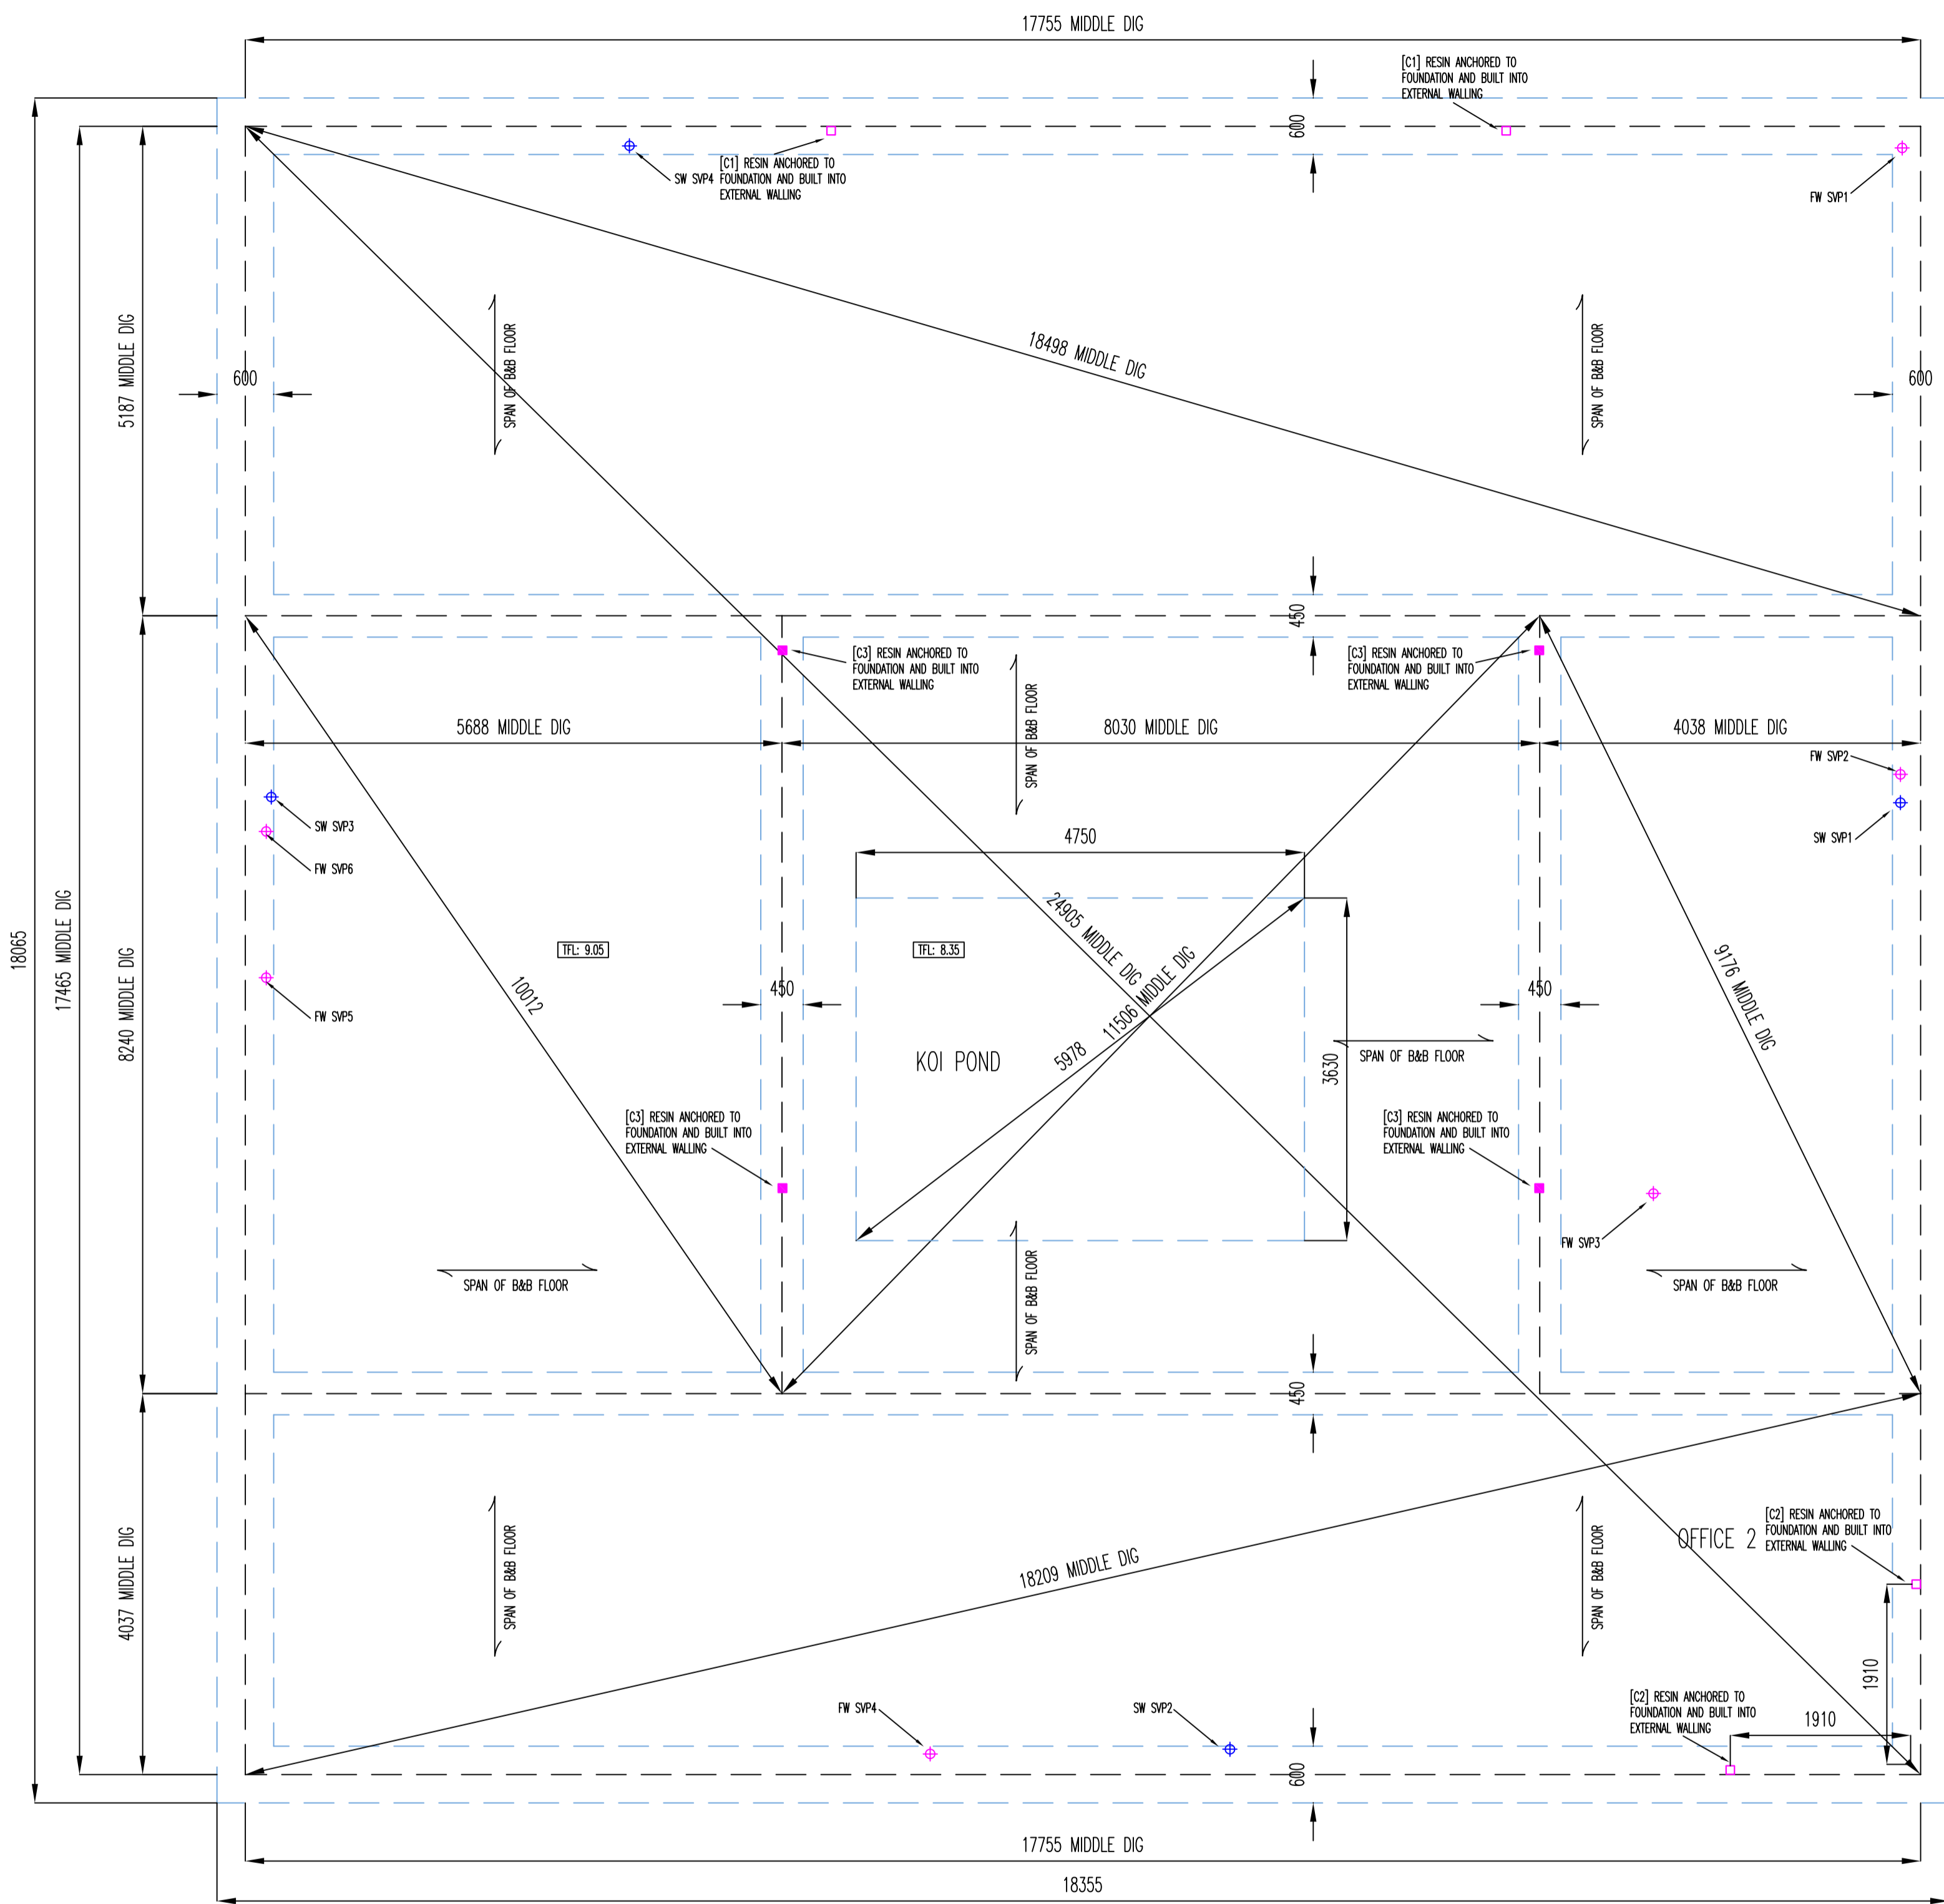


SERVICES INSTALLATION DETAIL

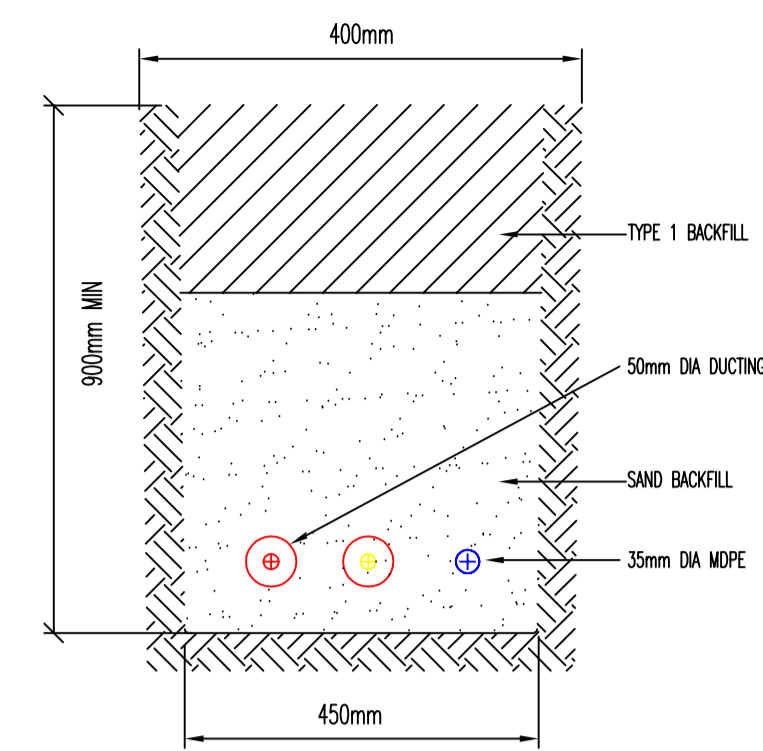


DRAIN RUN INSTALLATION DETAIL

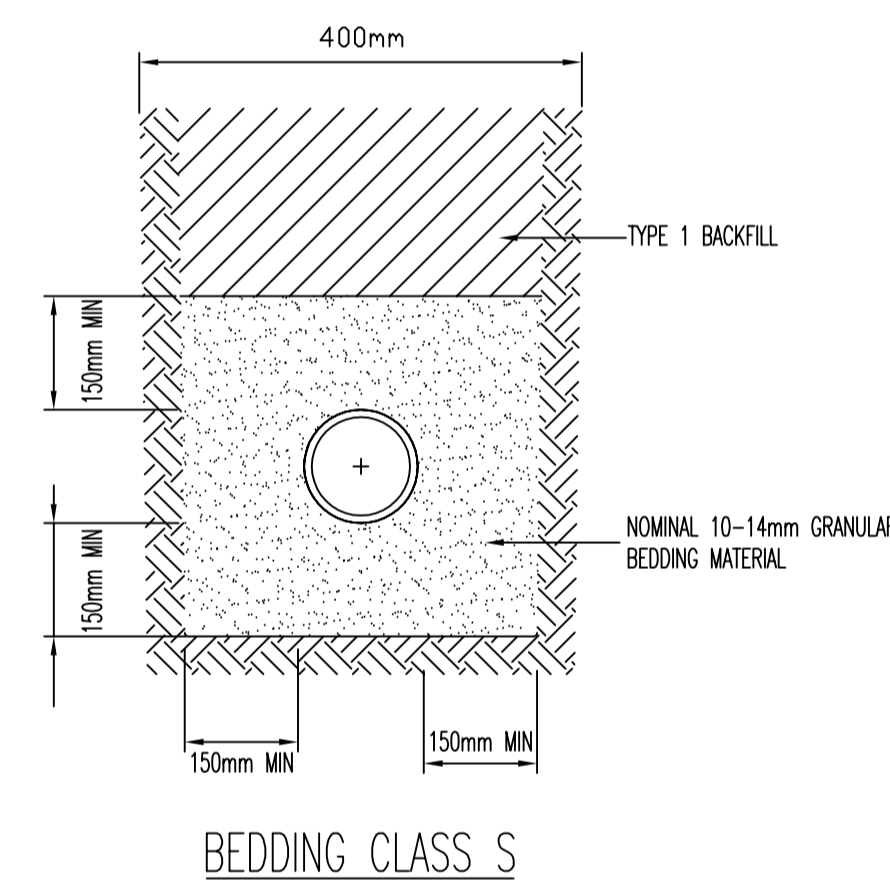


PROPOSED MANHOLE CONSTRUCTION- SECTION [SCALE 1:10]

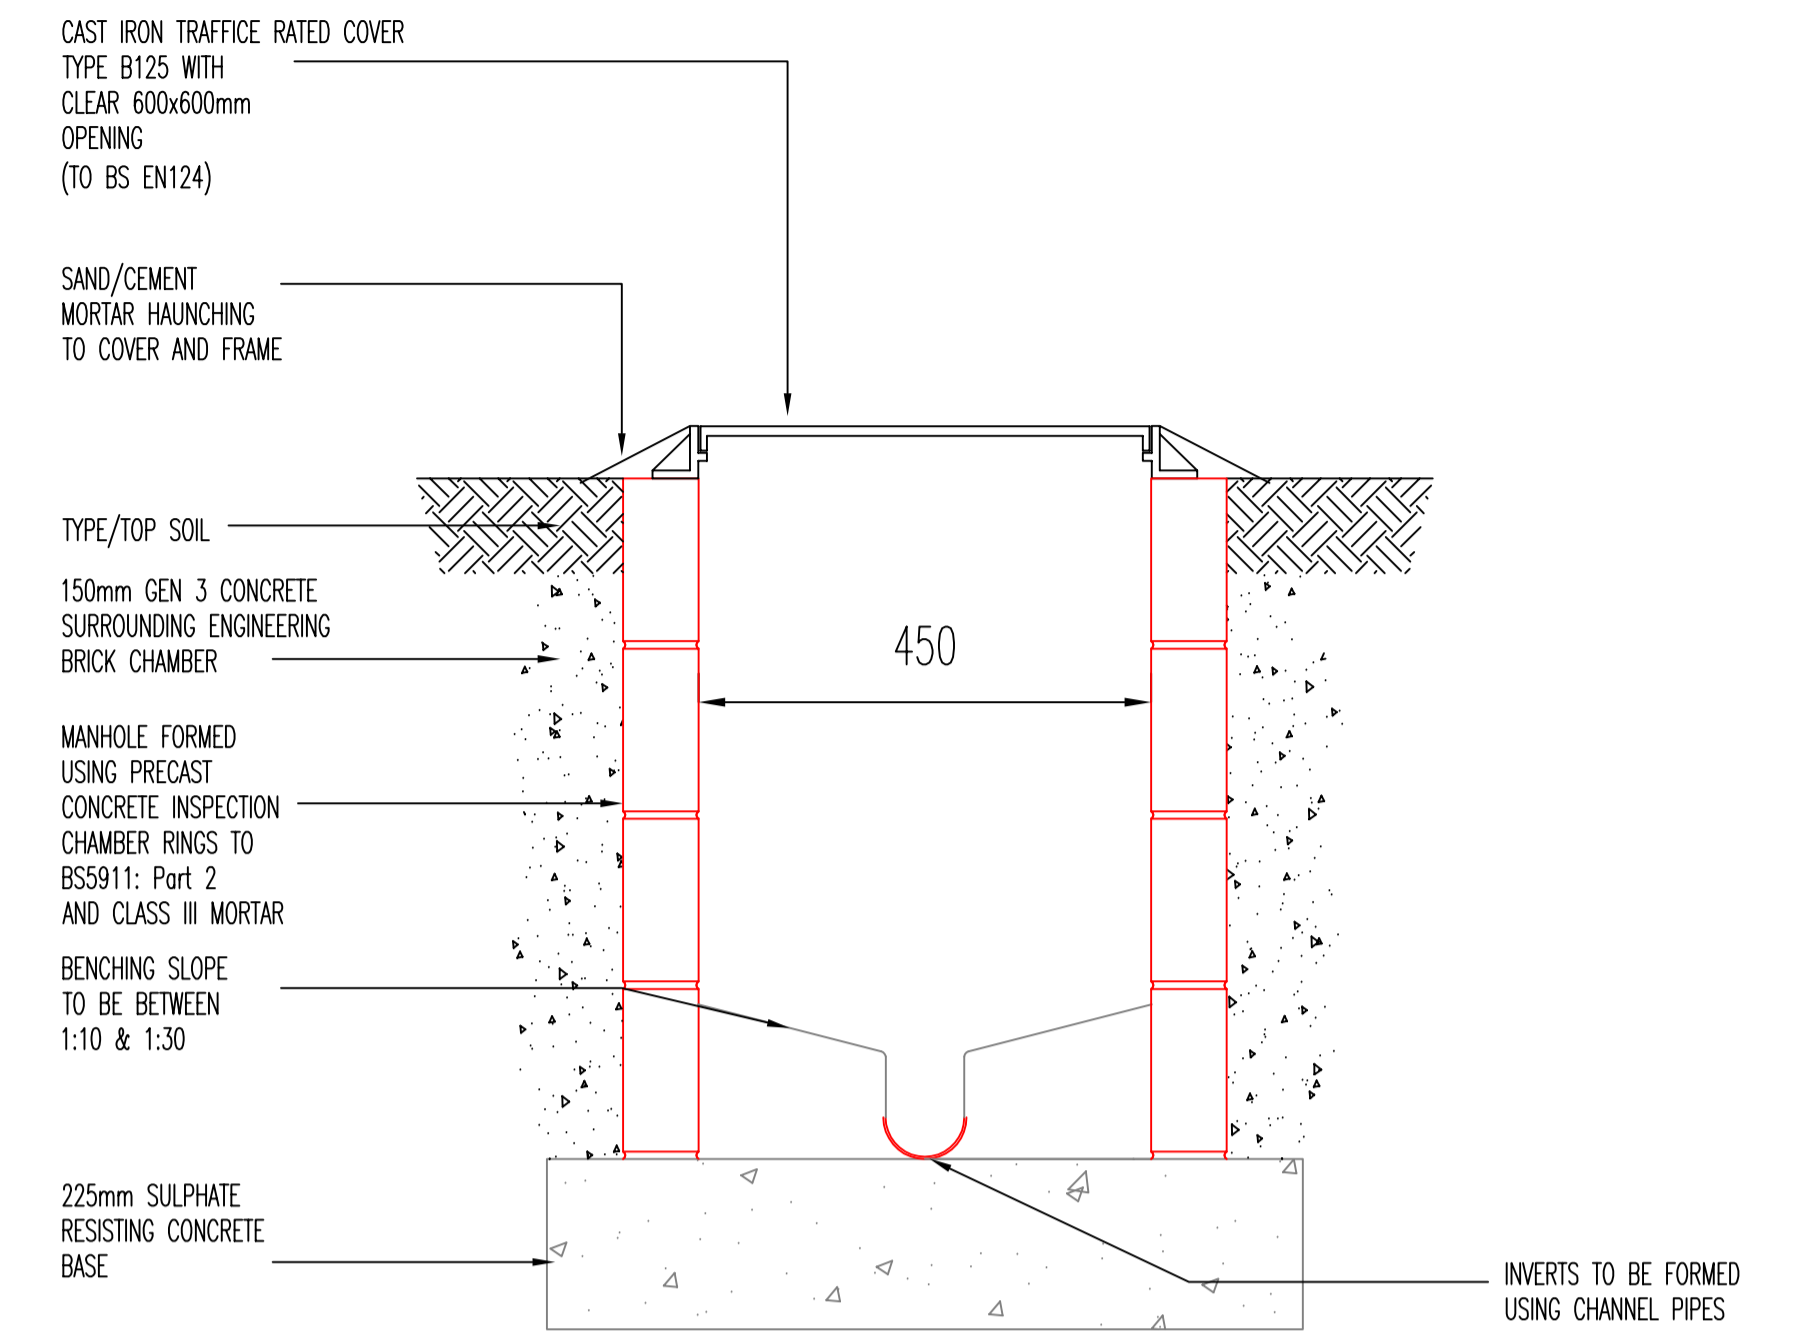

PROPOSED MANHOLE CONSTRUCTION- PLAN VIEW SECTION [SCALE 1:10]

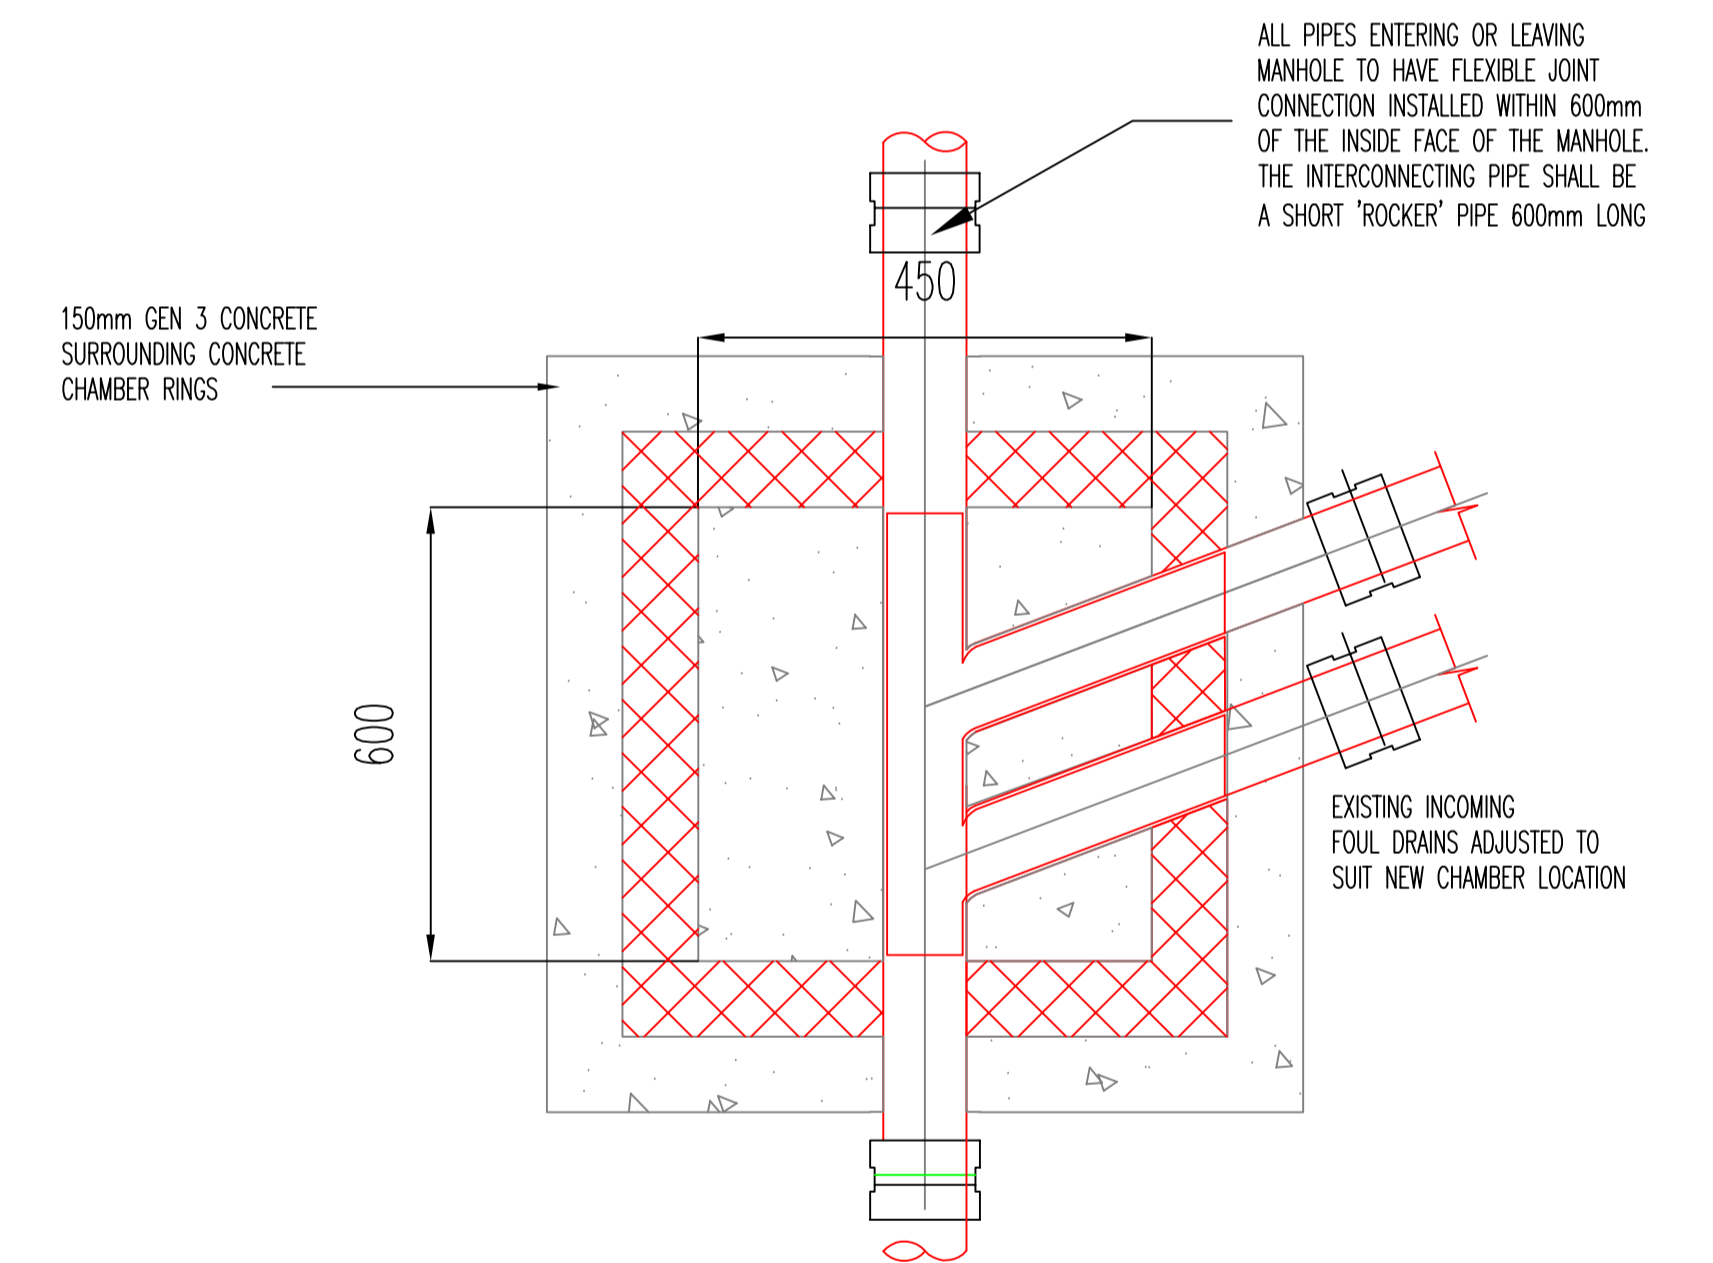

CDM REGULATIONS 2015:
THIS PROPOSAL FALLS WITHIN THE REQUIREMENTS OF CONSTRUCTION, DESIGN & MANAGEMENT REGULATIONS 2015.
THE CLIENT IS RESPONSIBLE FOR THE APPOINTMENT OF A CDM PRINCIPAL DESIGNER & PRINCIPAL CONTRACTOR.
THE PRINCIPAL CONTRACTOR WILL BE REQUIRED TO PERFORM CONSTRUCTION TASKS IN ACCORDANCE WITH THE HEALTH & SAFETY PLAN AND ADOPT THEM DURING THE CONSTRUCTION PHASE & TO IMPLEMENT THE REQUIREMENTS SET OUT BY THE PRINCIPAL CDM DESIGNER

 <p>Design • Plan • Manage</p>		CLIENT	MR & MRS SIMPKINS
		PROJECT TITLE	NEW DWELLING
TEL: (01525) 717124 admin@apengineers.co.uk		SITE ADDRESS	REAR OF 29 MAIN STREET, LITTLE THETFORD, ELY. CB6 3HA
DRAWING NAME		FOUNDATION SETTING OUT	
DRAWING NUMBER		16.385-B2	SCALE 1:100 1:50 1:25 1:200 1:500 1:1250
REVISION	PURPOSE	DATE	SURVEY DATE
[1]	NEW BUILDING REGULATIONS	16.02.2017	16.02.2017
<p>ANNOTATED DIMENSIONS & PITCHES MUST BE ASSUMED APPROXIMATE DO NOT SCALE FOR CONSTRUCTION PURPOSES DIMENSIONS, PITCHES & LEVELS TO BE CHECKED ON SITE REFER TO SECONDARY DOCUMENTS LISTED ON THIS DRAWING WORK SHOULD NOT PROCEED UNTIL DRAWINGS ARE APPROVED BY LA IF IN DOUBT CONSULT THE DESIGNER PRIOR TO COMMENCING WORK</p>			SURVEY BY
			PS
			DRAWN BY
			PA
© CONTENTS OF DRAWING COPYRIGHT OF AP CONSULTING ENGINEERS LTD			