



A - Wall/Floor Structure Section A-A

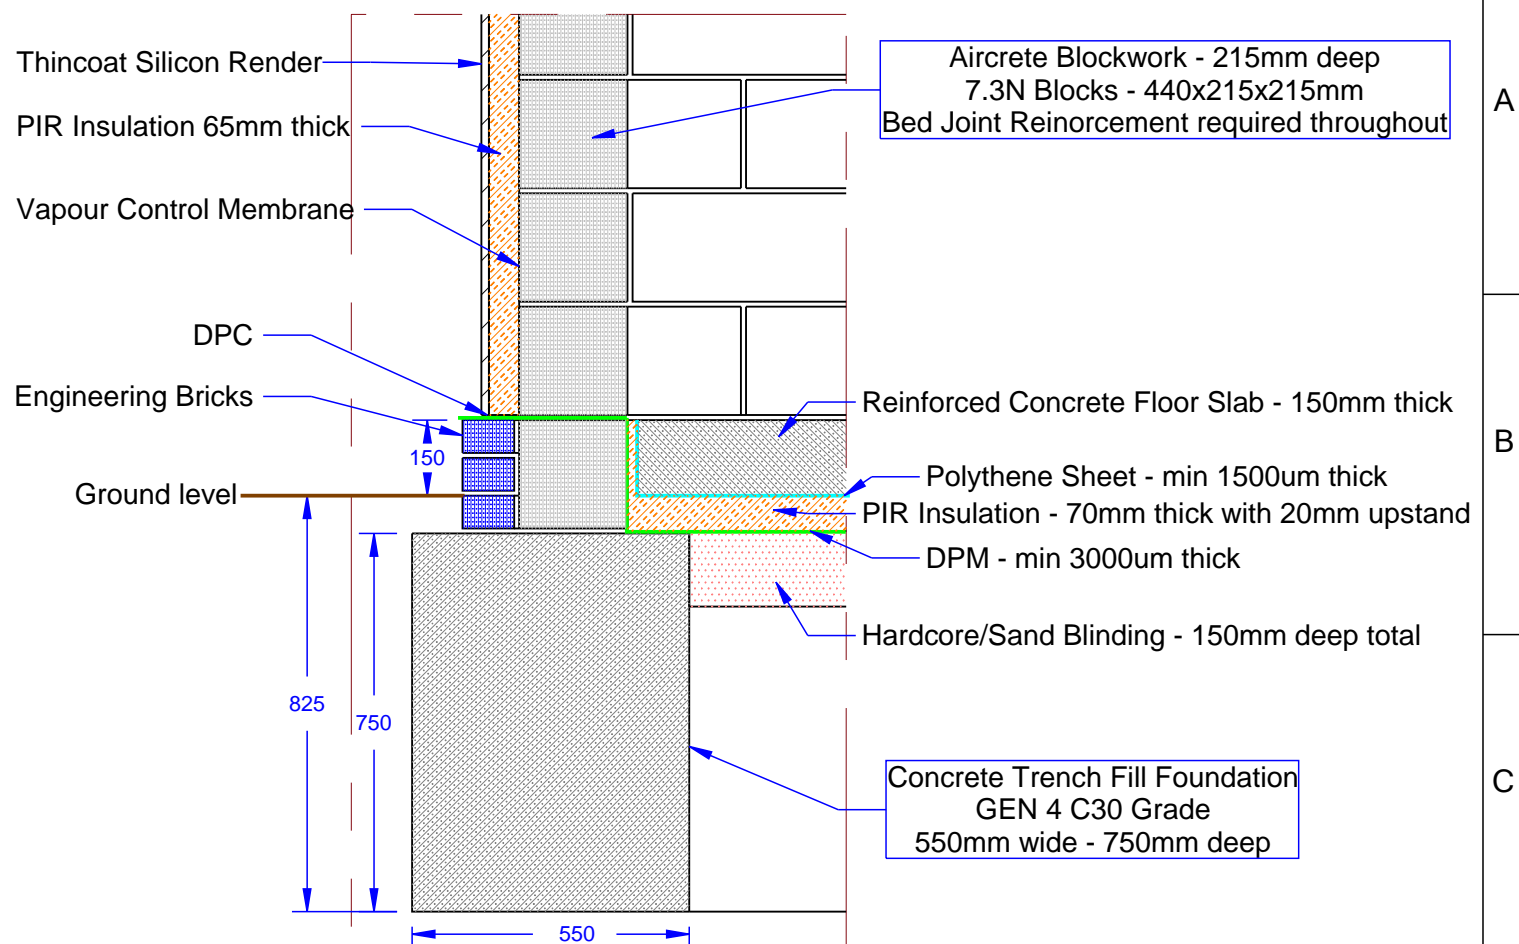

Detail A - Wall/Floor Structure SCALE 1:15

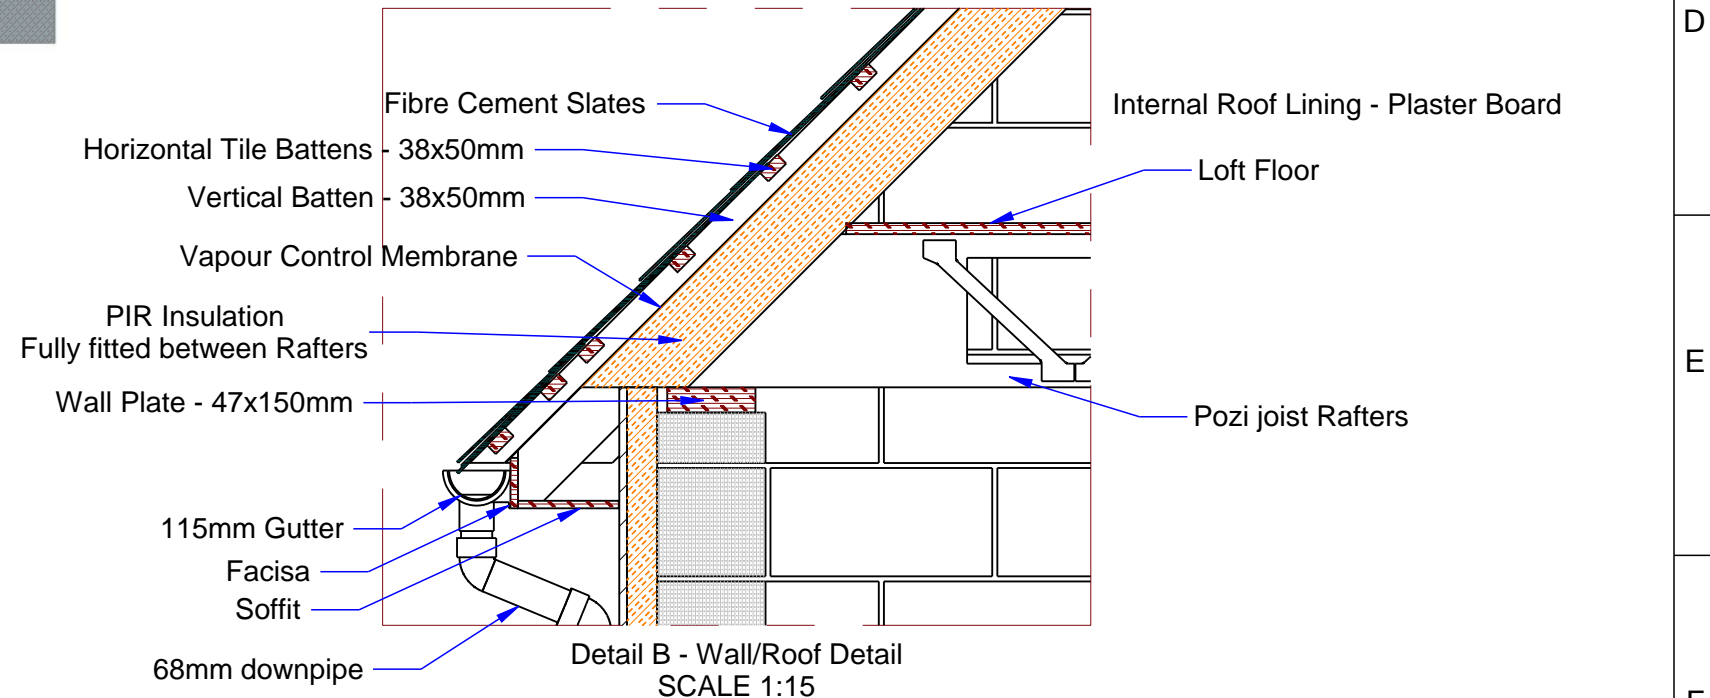

Detail B - Wall/Roof Detail SCALE 1:15

Revision History			Units: mm	Third Angle Projection	Rev No.: 1A	Date: 21/06/2018	Title: Garage - Sectional View
Rev No.	Date	Changes	Scale: @A3	⊕	Drawn: JES	Checked: <chk>	Drawing Number: G100-GS-01
1A	21/06/2018	New Drawing	Sheet: 1 of 1	A3	Revision note: New Drawing		